



SITE LOCATION

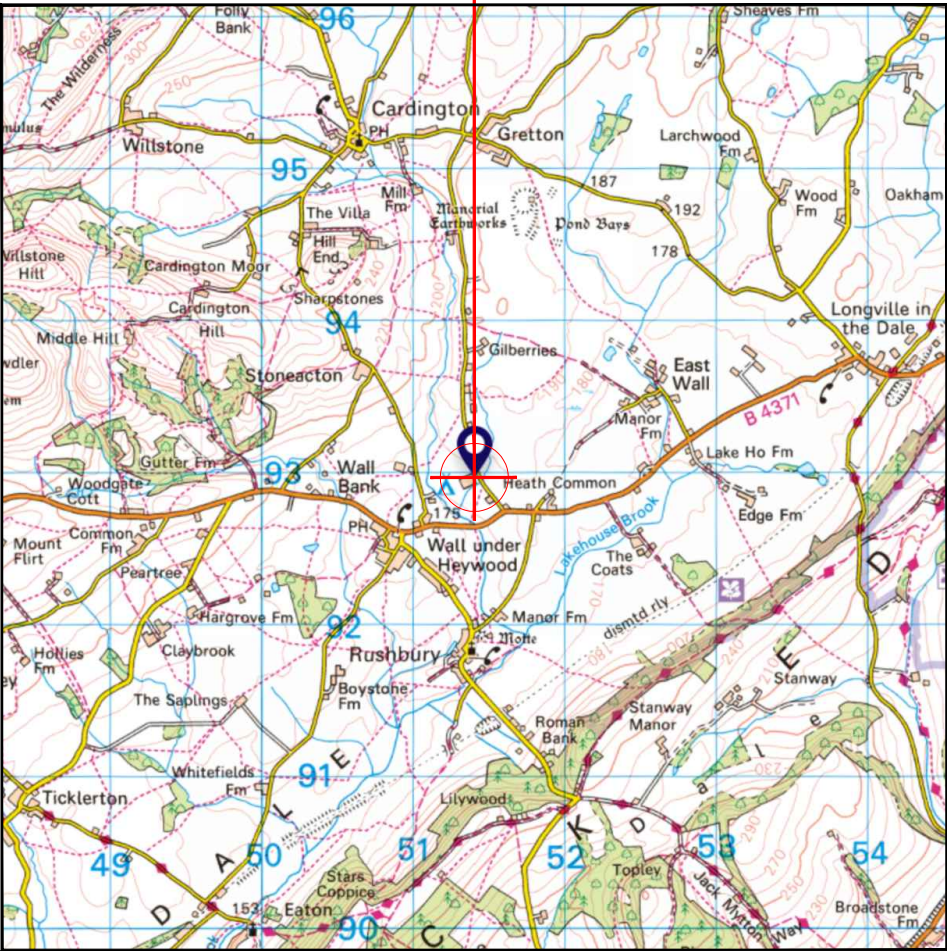


Reproduced by permission of Ordnance Survey on behalf of the Controller of His Majesty's Stationary Office
All rights reserved. © Crown Copyright licence no. 100036358

SITE AREA PLAN

 


SITE PHOTOGRAPH

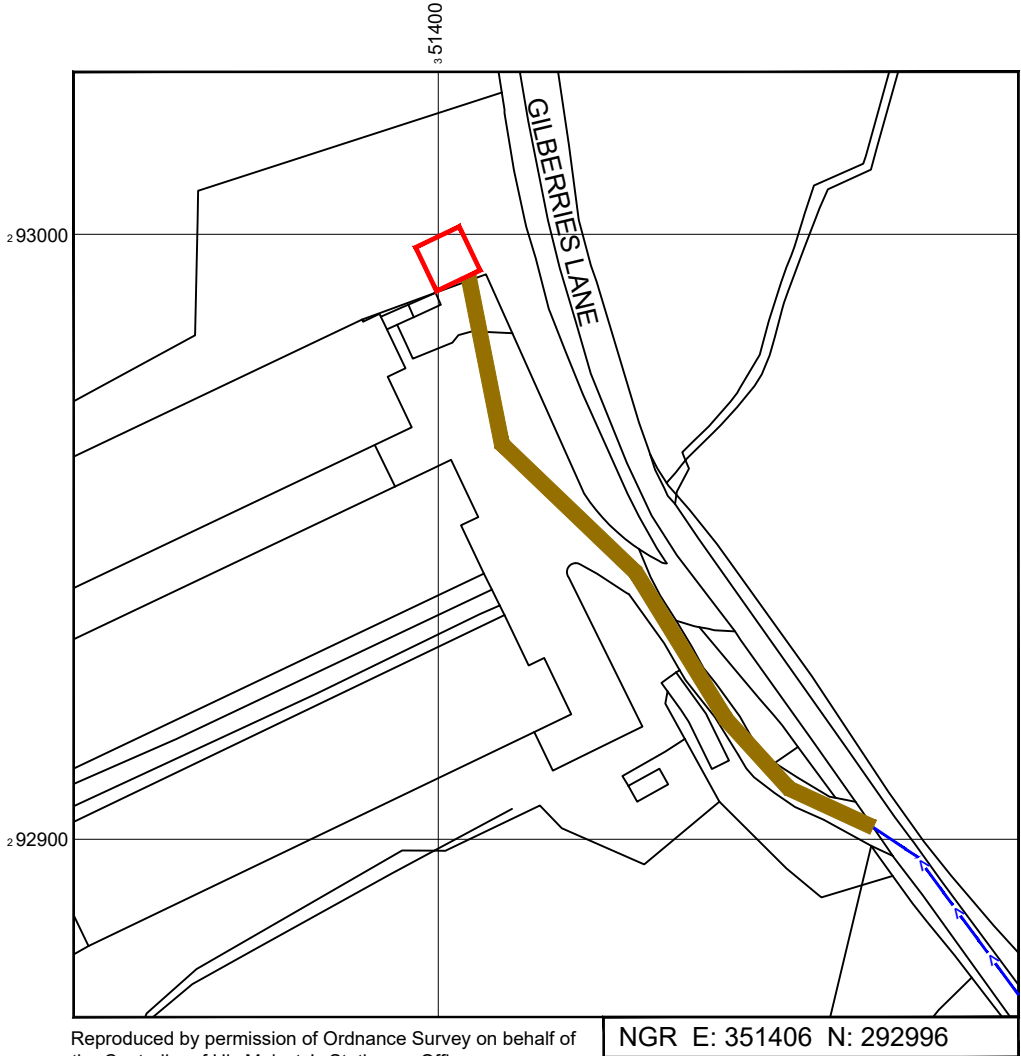

Reproduced by permission of Ordnance Survey on behalf of
the Controller of His Majesty's Stationary Office.
All rights reserved. © Crown Copyright licence AC0000862224

NGR E: 351406 N: 292996

SITE LOCATION PLAN

 

GOOGLE MAPS QR CODE

GOOGLE MAPS - <https://maps.app.goo.gl/3q7w69LhqE3DuPWr8>

GOOGLE STREETVIEW - <https://maps.app.goo.gl/xL2gwnyVbSCs3QXFA>

NOTES:

1. ALL DIMENSIONS IN MM UNLESS OTHERWISE NOTED.

DIRECTIONS TO SITE:

FROM M54 HEADING WEST TO SHREWSBURY, CONTINUE ON TO A5. FOLLOW A5 SOUTH AROUND SHREWSBURY FOR 2.7 MILES & TAKE FIRST LEFT AT BAYSTON HILL. ROUNDOFF ON TO THE A49 HEADING SOUTH. CONTINUE ON A49 FOR 10 MILES TO CHURCH STRETTON. AT TRAFFIC LIGHTS IN CHURCH STRETTON, TAKE LEFT ON TO B4371 SIGNPOSTED MUCH WENLOCK. FOLLOW ROAD FOR 4.2 MILES & TURN LEFT ON TO GILBERRIES LANE SIGNPOSTED GRETTON/CARDINGTON. FOLLOW ROAD FOR 150 METRES & ACCESS TO SITE IS ON LHS.

Demise:



Access Route To Site:




Access Route:



Master:	Client:	Project:	Purpose of Issue:	Issue:
M001	ATG	ATG	Planning	A
Date:	08/03/2025	Revision / Upgrade Description:		
Drawn:	J. Boustead	First Issue - 25m Lattice tower proposed		
Checked:	T. Clifford			
Approved:	M. Venner			



Site Name:	WALL UNDER HEYWOOD		
Site ID:	SY6-02		
Address:	GILBERRIES LANE WALL UNDER HEYWOOD RUSHBURY SHROPSHIRE SY6 7HZ		
Title:	002 SITE LOCATION PLAN		
Project:	ATG		
Purpose of Issue:	PLANNING		
MNO:	MNO:	MNO:	
----	----	----	
Master Drawing No:	SY6-02_M001_GA_A		Issue:
			A

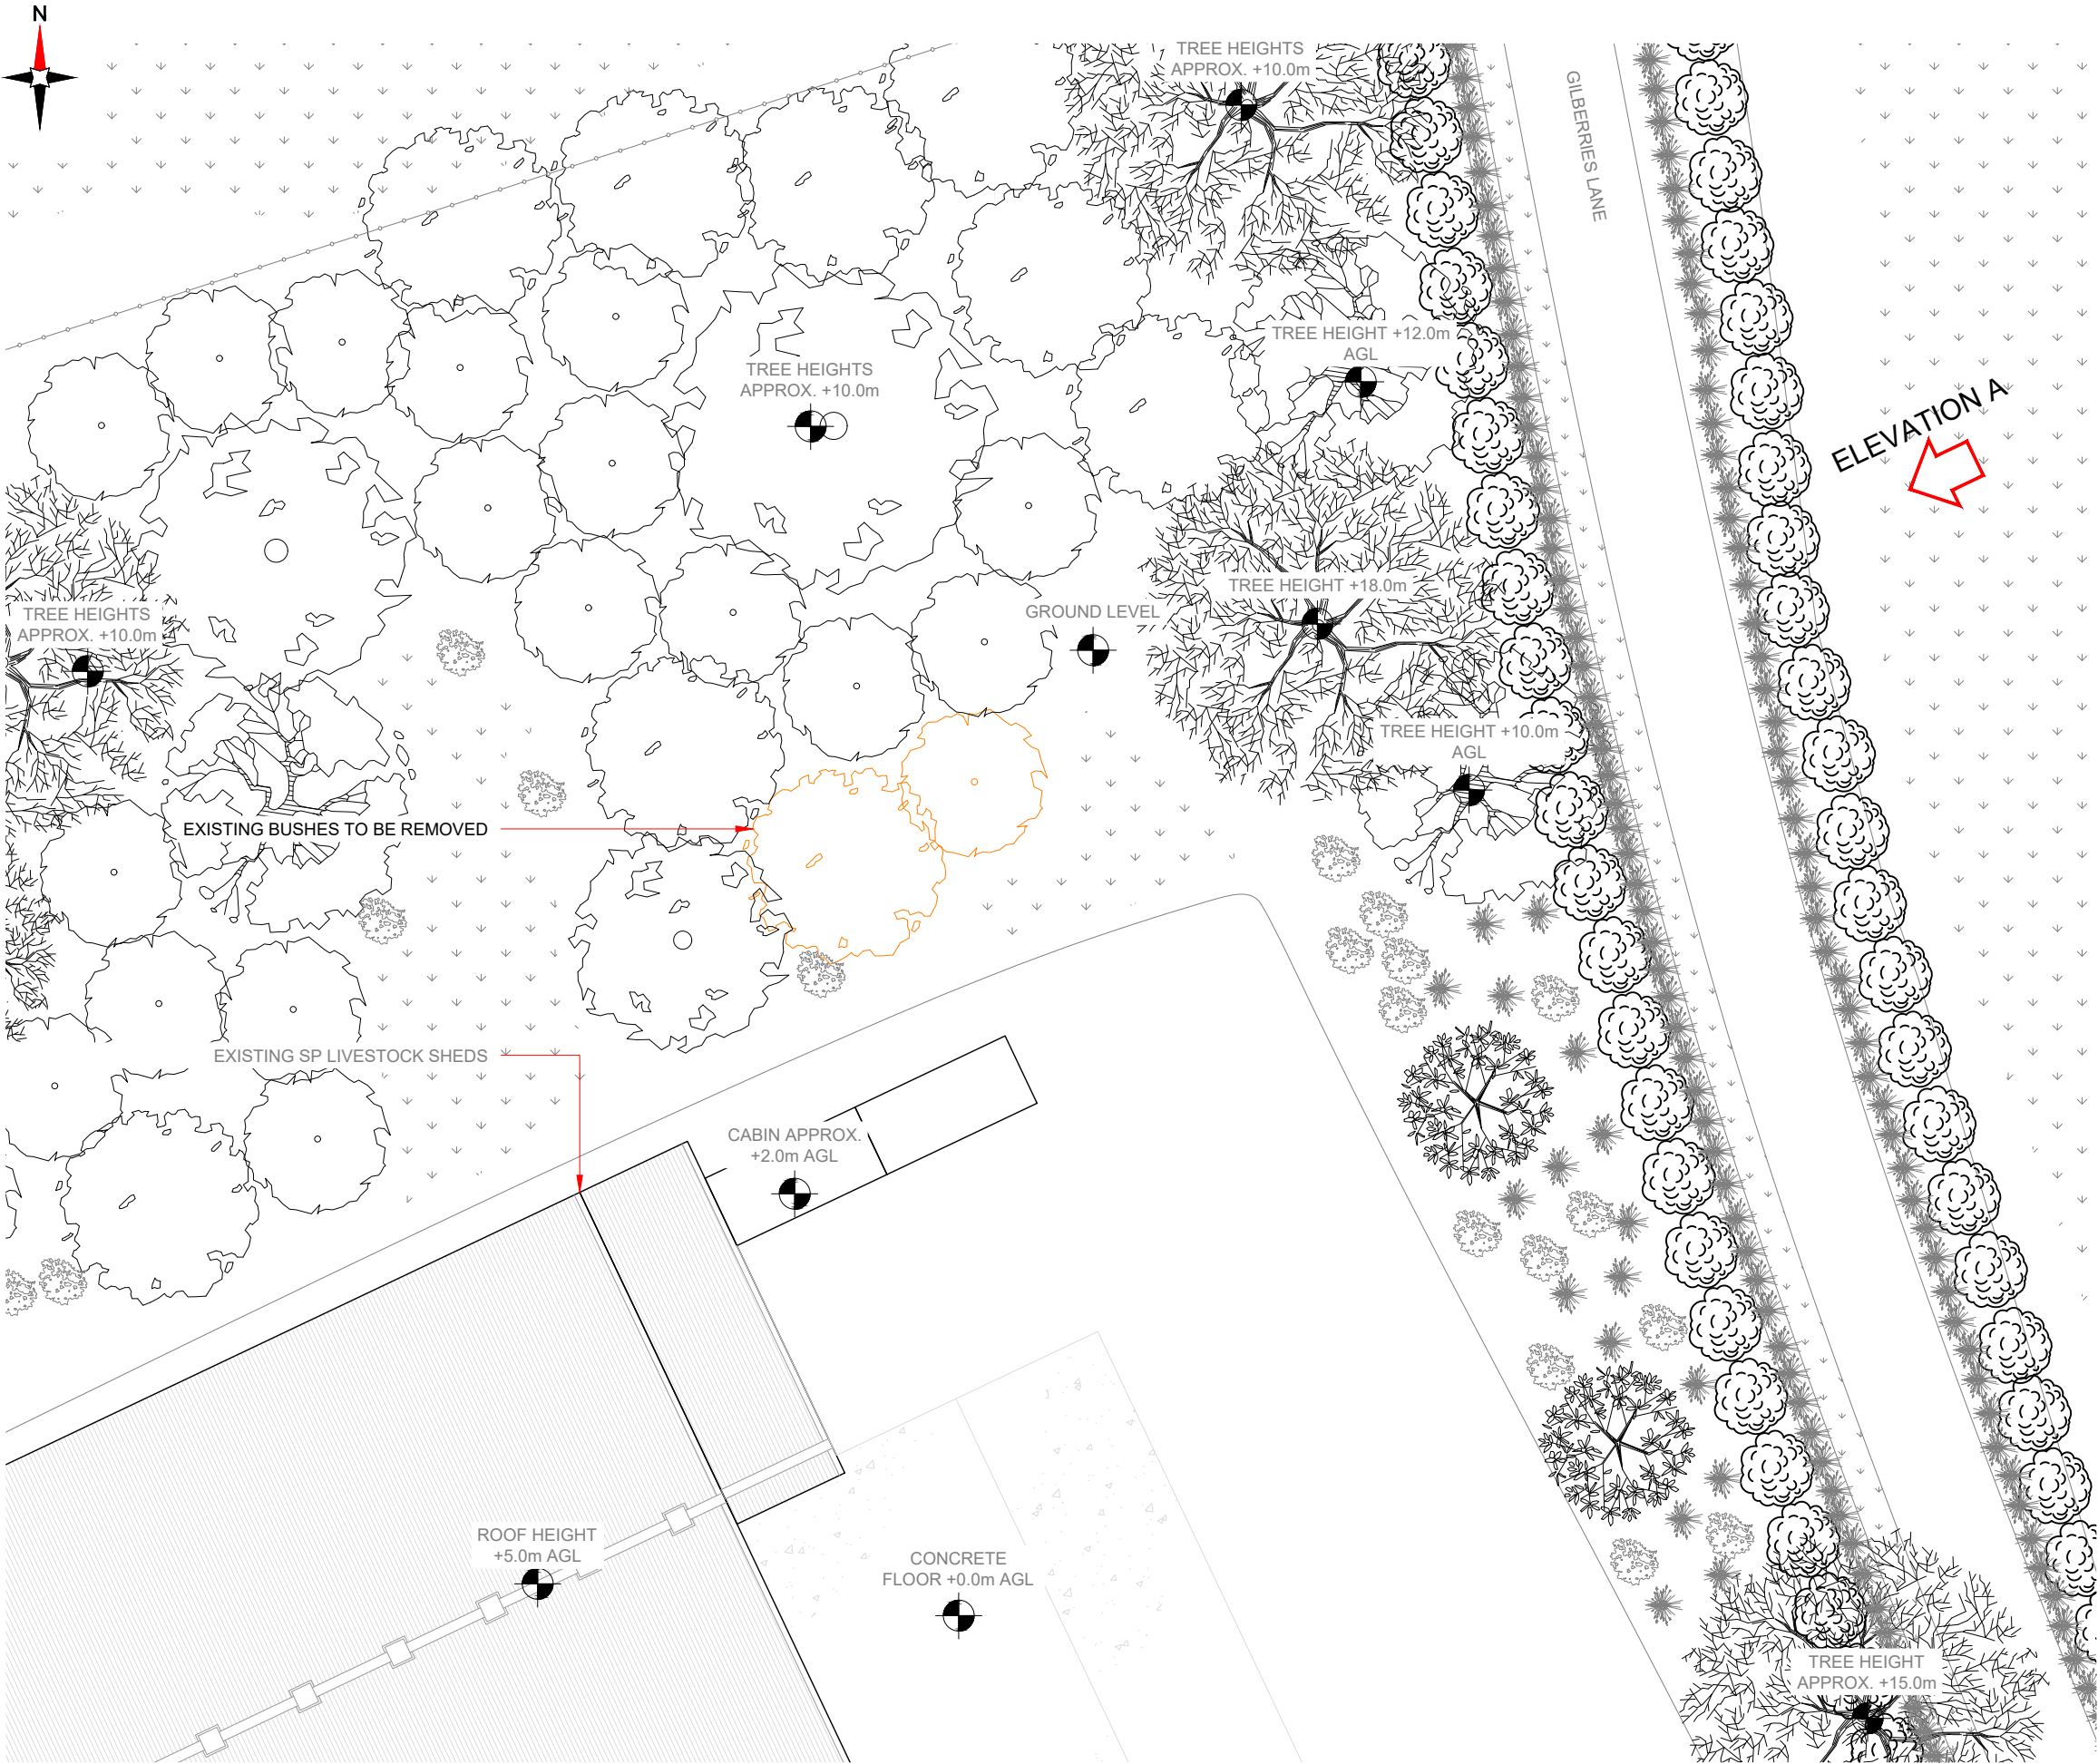

NOTES:

- ALL DIMENSIONS IN MM UNLESS OTHERWISE NOTED.

Master:	Client:	Project:	Purpose of Issue:	Issue:
M001	ATG	ATG	Planning	A

Date:	08/03/2025	Revision / Upgrade Description:
Drawn:	J. Boustead	First Issue - 25m Lattice tower proposed
Checked:	T. Clifford	
Approved:	M. Venner	

ATLAS
TOWER GROUP

Site Name:

WALL UNDER HEYWOOD

Site ID:

SY6-02

Address:

GILBERRIES LANE
WALL UNDER HEYWOOD
RUSHBURY
SHROPSHIRE
SY6 7HZ

Title:

100 EXISTING SITE PLAN

Project:

ATG

Purpose of Issue:

PLANNING

MNO:	MNO:	MNO:
----	----	----


Master Drawing No:

SY6-02_M001_GA_A

Issue:

A

100mm
50mm
10mm

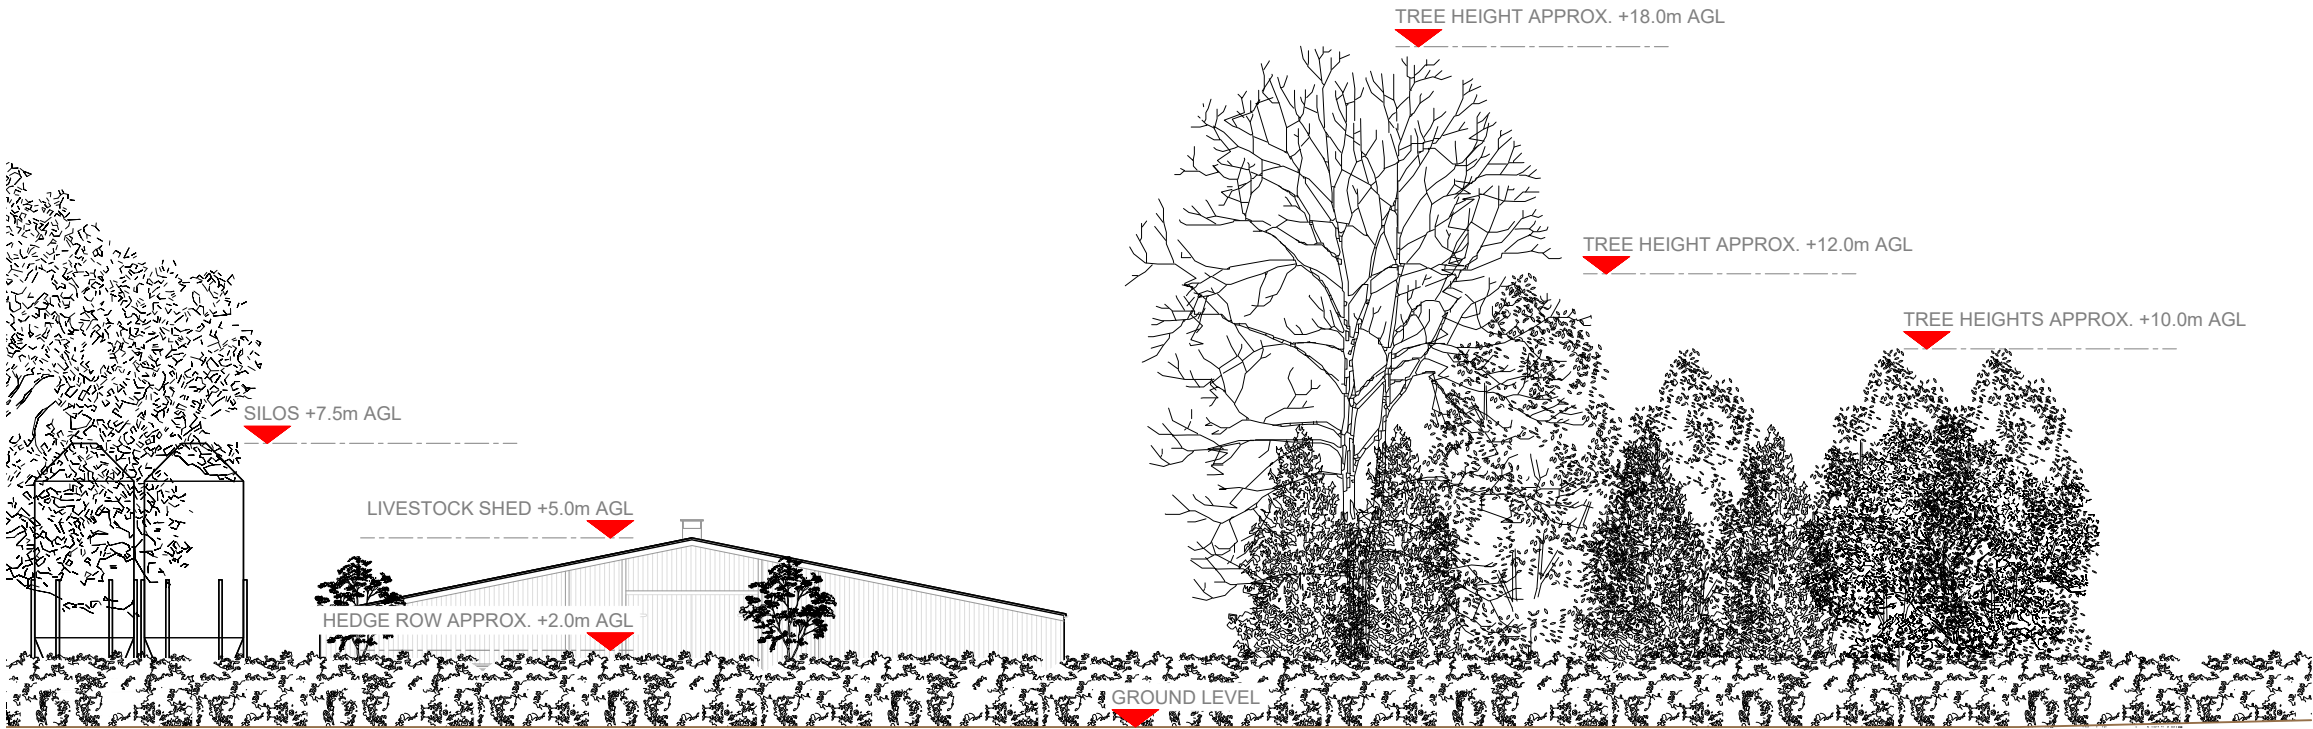


- NOTES:
- ALL DIMENSIONS IN MM UNLESS OTHERWISE NOTED.

Master:	Client:	Project:	Purpose of Issue:	Issue:
M001	ATG	ATG	Planning	A
Date:	08/03/2025	Revision / Upgrade Description:		
Drawn:	J. Boustead	First Issue - 25m Lattice tower proposed		
Checked:	T. Clifford			
Approved:	M. Venner			



Site Name:	WALL UNDER HEYWOOD		
Site ID:	SY6-02		
Address:	GILBERRIES LANE WALL UNDER HEYWOOD RUSHBURY SHROPSHIRE SY6 7HZ		
Title:	150 EXISTING ELEVATION A		
Project:	ATG		
Purpose of Issue:	PLANNING		
MNO:	MNO:	MNO:	
----	----	----	
Master Drawing No:			Issue:
SY6-02_M001_GA_A			A

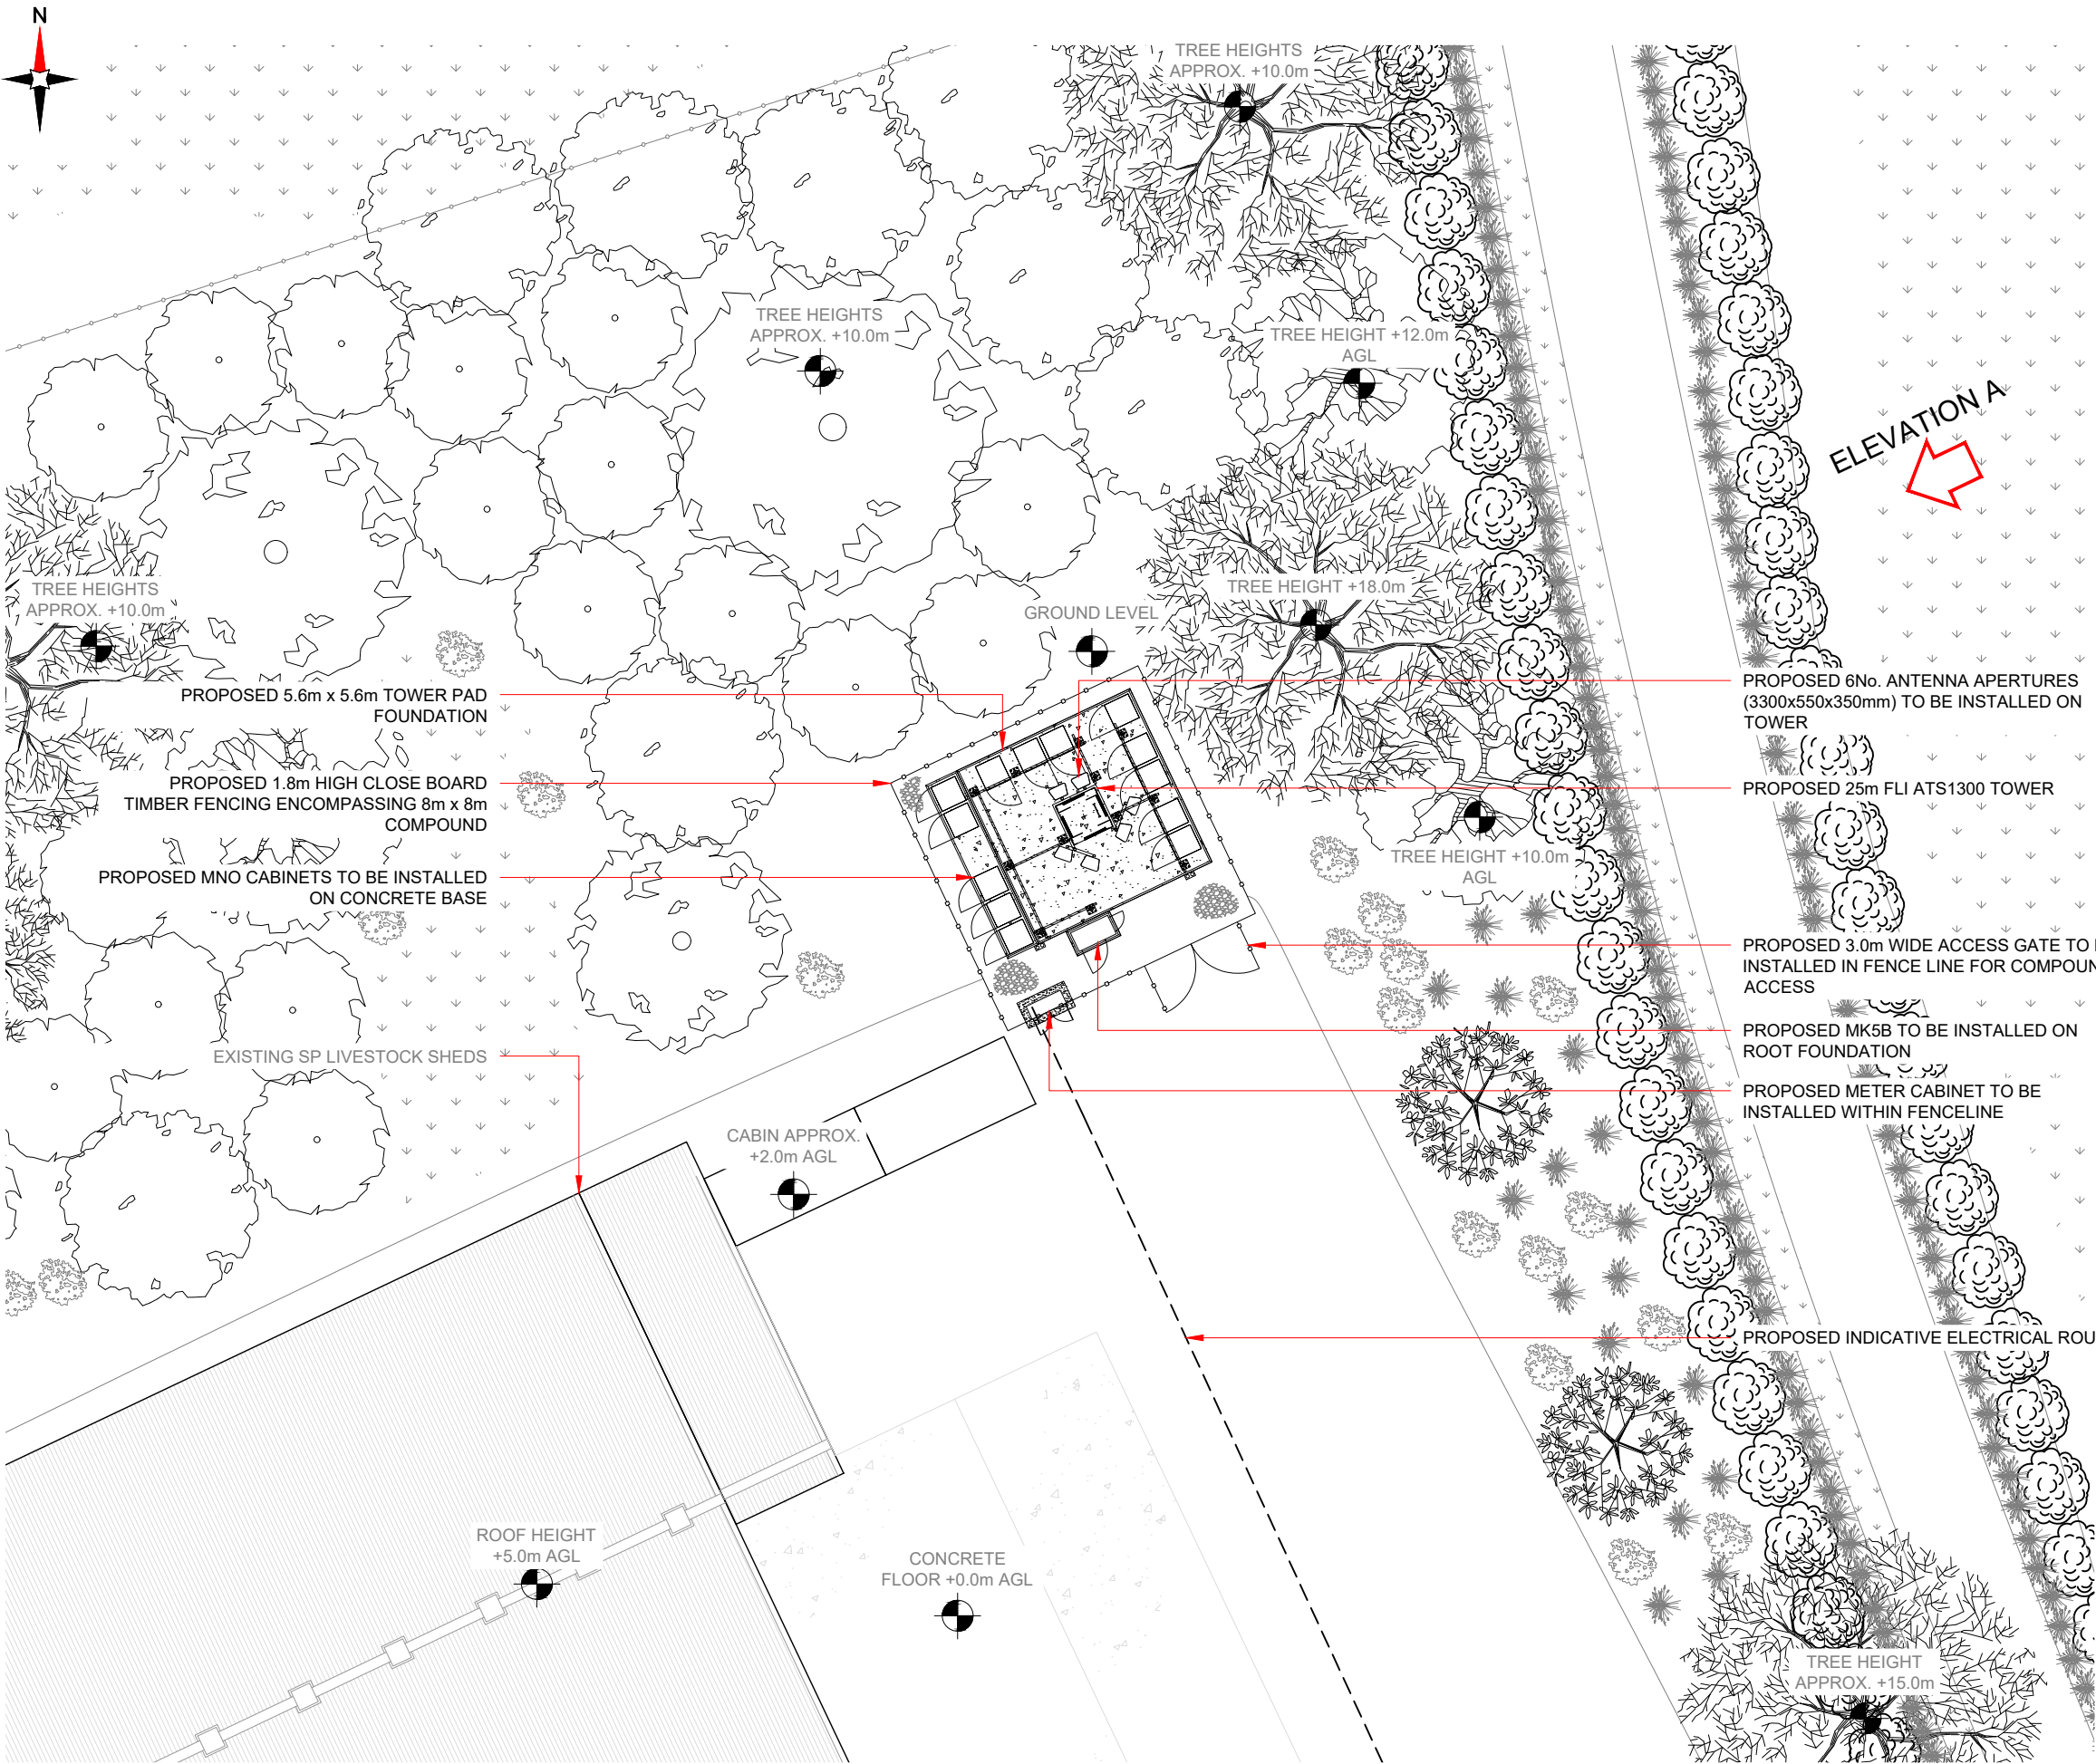

PROPOSED MAX CONFIGURATION SITE PLAN



NOTES:
1. ALL DIMENSIONS IN MM UNLESS OTHERWISE NOTED.

Master: M001	Client: ATG	Project: ATG	Purpose of Issue: Planning	Issue: A
Date: 08/03/2025	Drawn: J. Boustead	Revision / Upgrade Description: First Issue - 25m Lattice tower proposed		
Checked: T. Clifford	Approved: M. Venner			

ATLAS
TOWER GROUP

Site Name: WALL UNDER HEYWOOD

Site ID: SY6-02

Address: GILBERRIES LANE
WALL UNDER HEYWOOD
RUSHBURY
SHROPSHIRE
SY6 7HZ

Title: 215 MAX CONFIGURATION SITE PLAN

Project: ATG

Purpose of Issue: PLANNING


MNO: ---

MNO: ---

MNO: ---

Master Drawing No: SY6-02_M001_GA_A

Issue: A

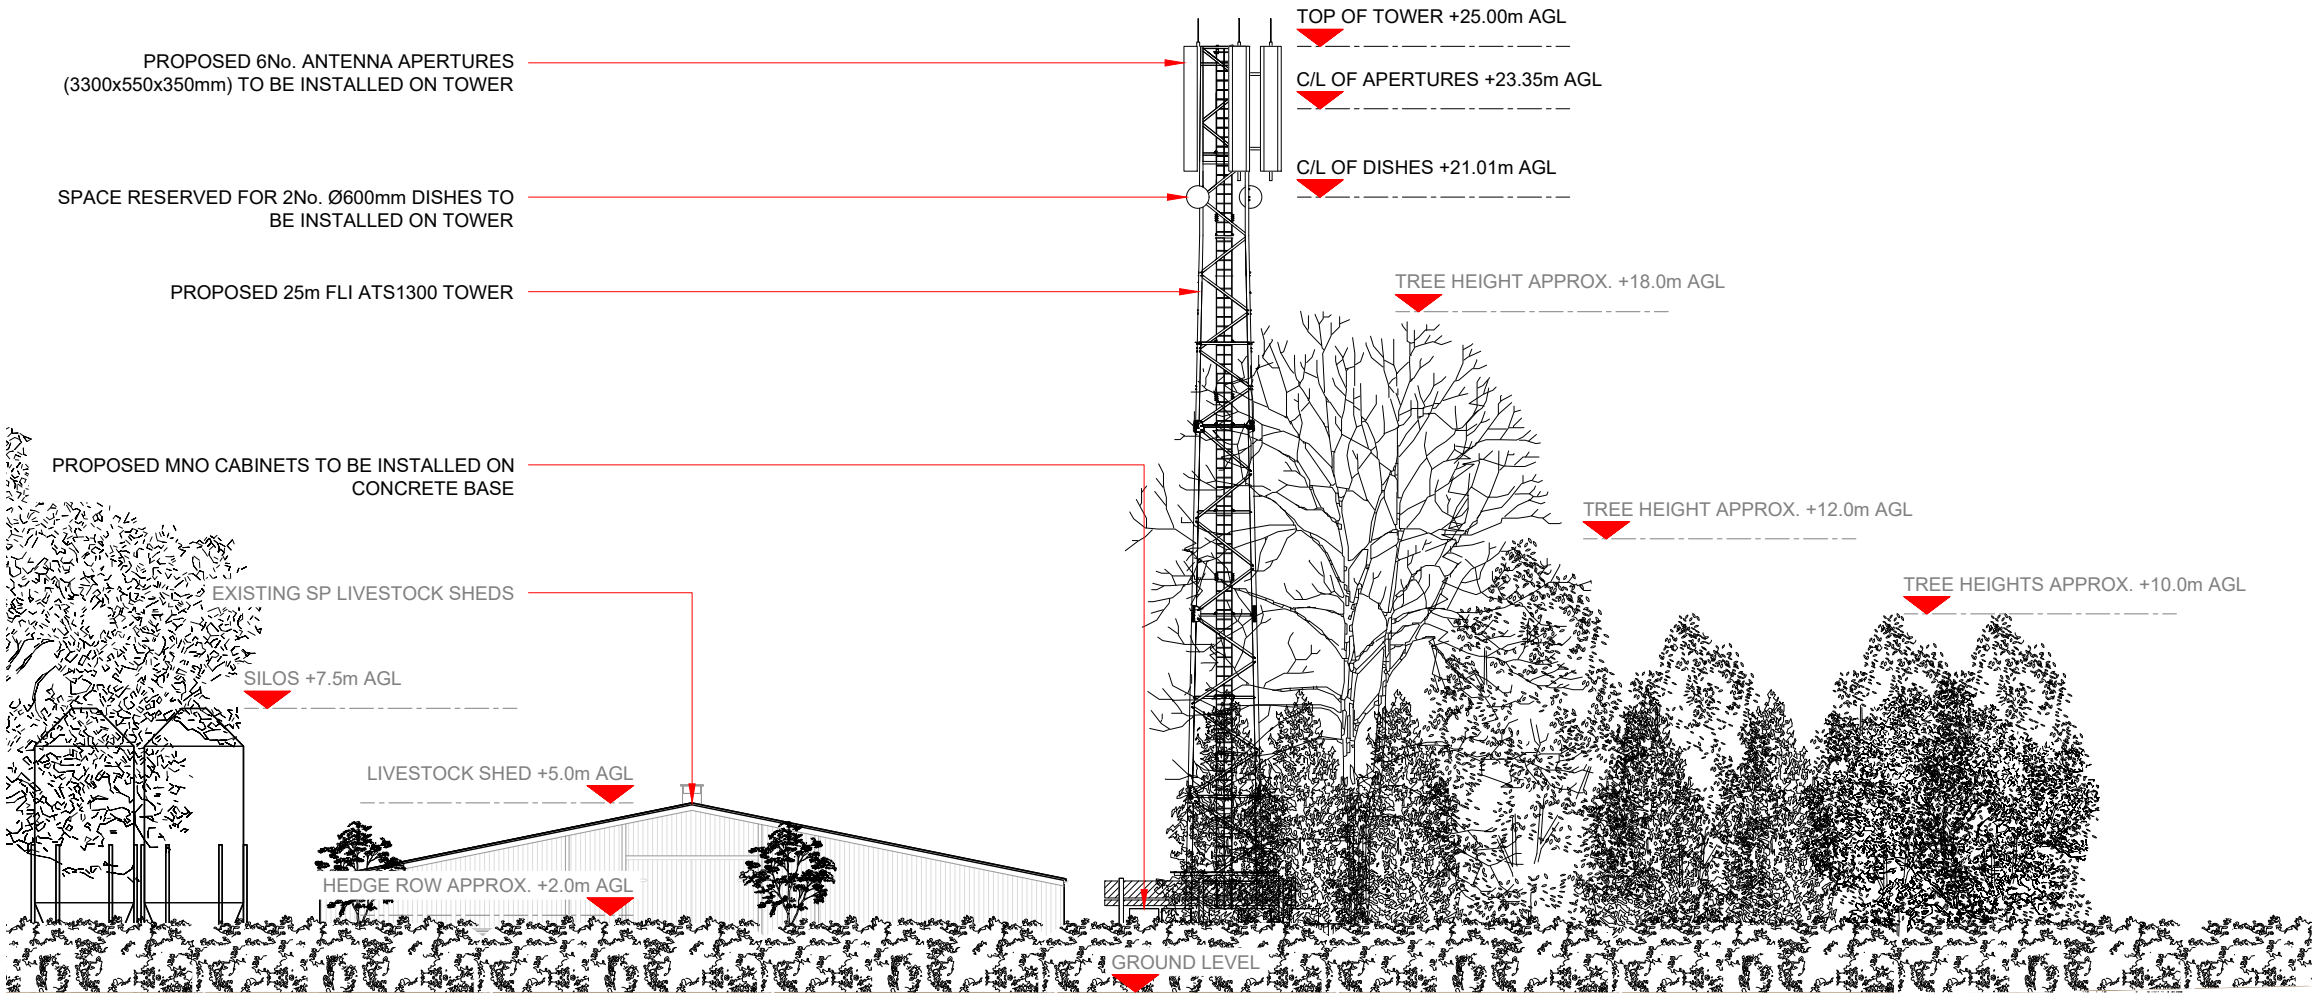

PROPOSED MAX CONFIGURATION ELEVATION A



- NOTES:
- ALL DIMENSIONS IN MM UNLESS OTHERWISE NOTED.

Master:	Client:	Project:	Purpose of Issue:	Issue:
M001	ATG	ATG	Planning	A
Date:	08/03/2025	Revision / Upgrade Description:		
Drawn:	J. Boustead	First Issue - 25m Lattice tower proposed		
Checked:	T. Clifford			
Approved:	M. Venner			



Site Name:	WALL UNDER HEYWOOD		
Site ID:	SY6-02		
Address:	GILBERRIES LANE WALL UNDER HEYWOOD RUSHBURY SHROPSHIRE SY6 7HZ		
Title:	265 MAX CONFIGURATION ELEVATION A		
Project:	ATG		
Purpose of Issue:	PLANNING		
MNO:	MNO:	MNO:	
----	----	----	
Master Drawing No:	SY6-02_M001_GA_A		Issue:
			A